

ROCKY GULLY ROAD

BUTTERFIELD ROAD

BUTTERFIELD ROAD

#5120 ROAD

#5120 ROAD

#5120 ROAD

#5121 ROAD

#5121 ROAD


PENSACOLA PARADE

 = areas of Scenic Amenity 8
 = areas of Scenic Amenity 9

..... 50 = Contours
- - - - = Watercourse



Scale 1: 7500 Lengths are in Metres.

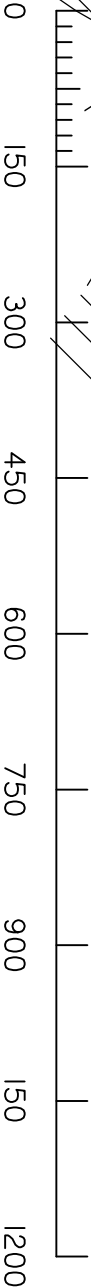

Proposed Realignment of
Lot 13 on SP270292
& Lot 14 on CA311223

LOCALITY: *Coominya*
Local. Auth. Somerset Regional
PARISH: **ENGLAND**
COUNTY: *Cavendish*

A&T Surveying
P.O. Box 253
Carole Park QLD 4300
Phone/Fax 3714 9141

Email: atsurvey@optusnet.com.au

Job No.	<i>Pensacola</i>
Client:	<i>Ray Wayne</i>
Drawn:	<i>A.D.McLaughlin</i>
Date:	<i>2-2-2015</i>
Revision <i>A</i>	